


Cheaney Bridge Road Improvements


Dragon Run Creek - Bridge Replacement Project

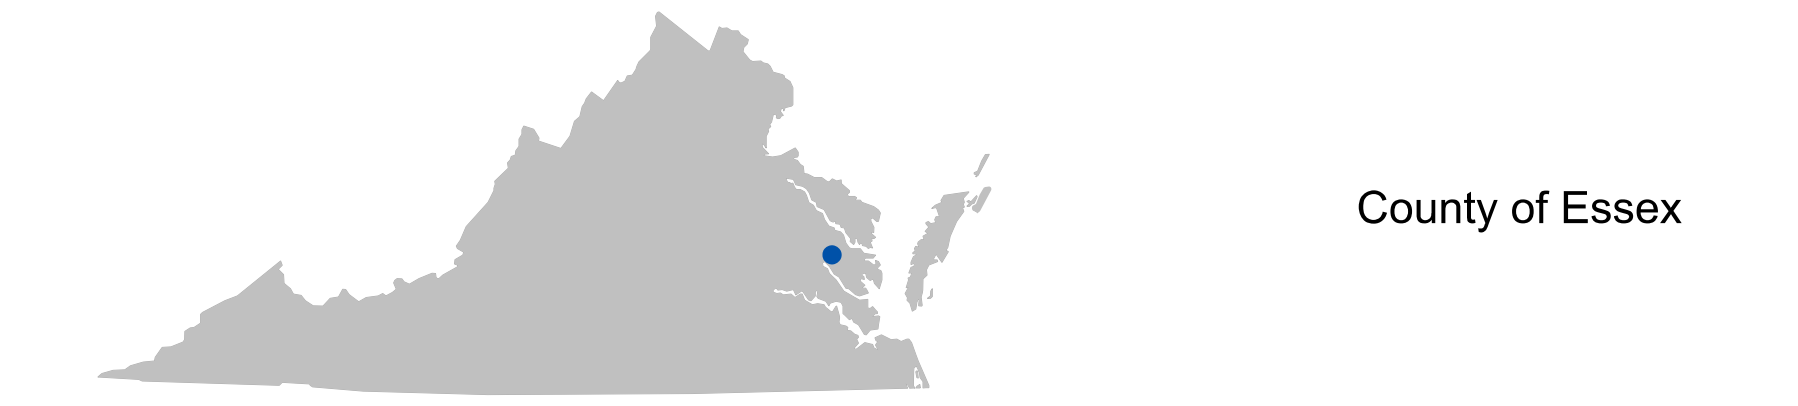

Project Location



North Arrow & Scale

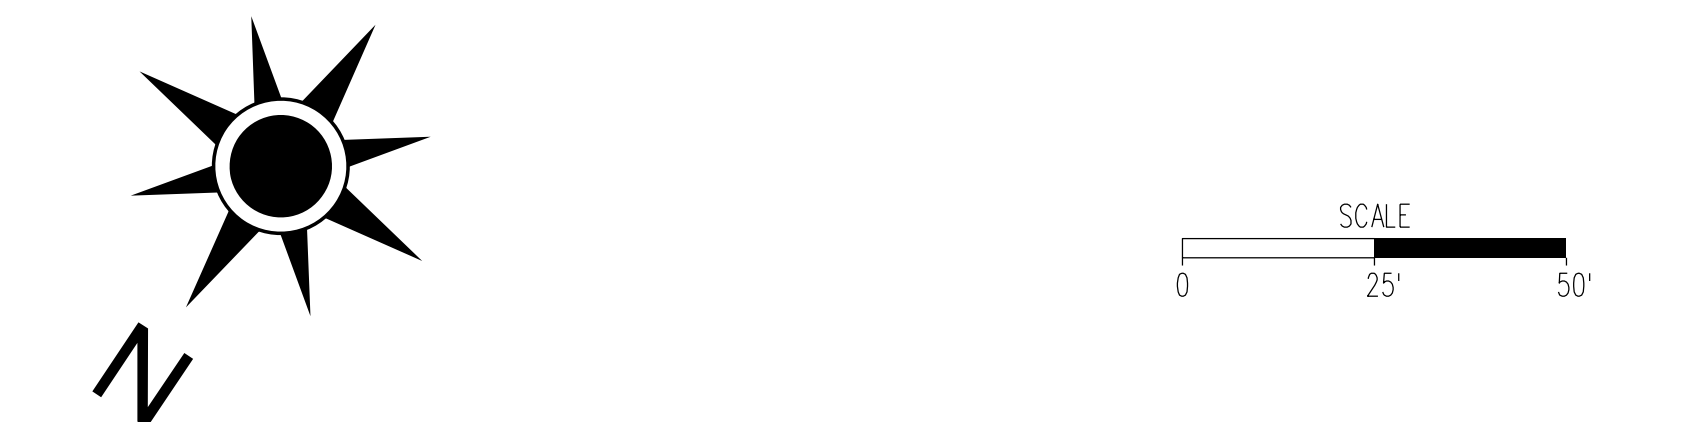

Legend

| | | | |
|--|---------------------------|--|--|
| | Proposed Road | | Existing Prescriptive Easement |
| | Proposed Bridge | | Existing Property Line |
| | Proposed Dry RipRap | | Proposed Right of Way Line |
| | Proposed Gravel Shoulders | | Proposed Permanent Drainage Easement |
| | | | Proposed Permanent Joint Use VDOT Easement |
| | | | Proposed Temp. Construction Easement |
| | | | Proposed Limits of Construction - Cut |
| | | | Proposed Limits of Construction - Fill |
| | | | Proposed V-ditch |

Contact Information

Jessica Graves
 Project Manager
 Fredericksburg District
 Virginia Department of Transportation
 87 Deacon Road
 Fredericksburg, Va 22405

Comments may also be sent to:
jessica.graves@VDOT.Virginia.gov

Cheaney Bridge Road
 Dragon Run Bridge Replacement
 County of Essex, Virginia

State Project Number 0607-028-584
 UPC 113850
 Federal Project Number STP-028-6(023)

These plans are unfinished and unapproved and are not to be used for any type of construction or the acquisition of right of way. Additional easements for utility relocations may be required beyond the proposed right-of-way shown on these plans.

Imagery Courtesy of the Commonwealth of Virginia copyright 2021 / 2022.