


TYPICAL SECTION - CENTRAL SEGMENT

FROM ~1/4 MILE EAST OF DEHART BOTANICAL GARDENS TO ROUTE 58/ROUTE 640 INTERSECTION
SEPARATED WESTBOUND AND EASTBOUND LANES

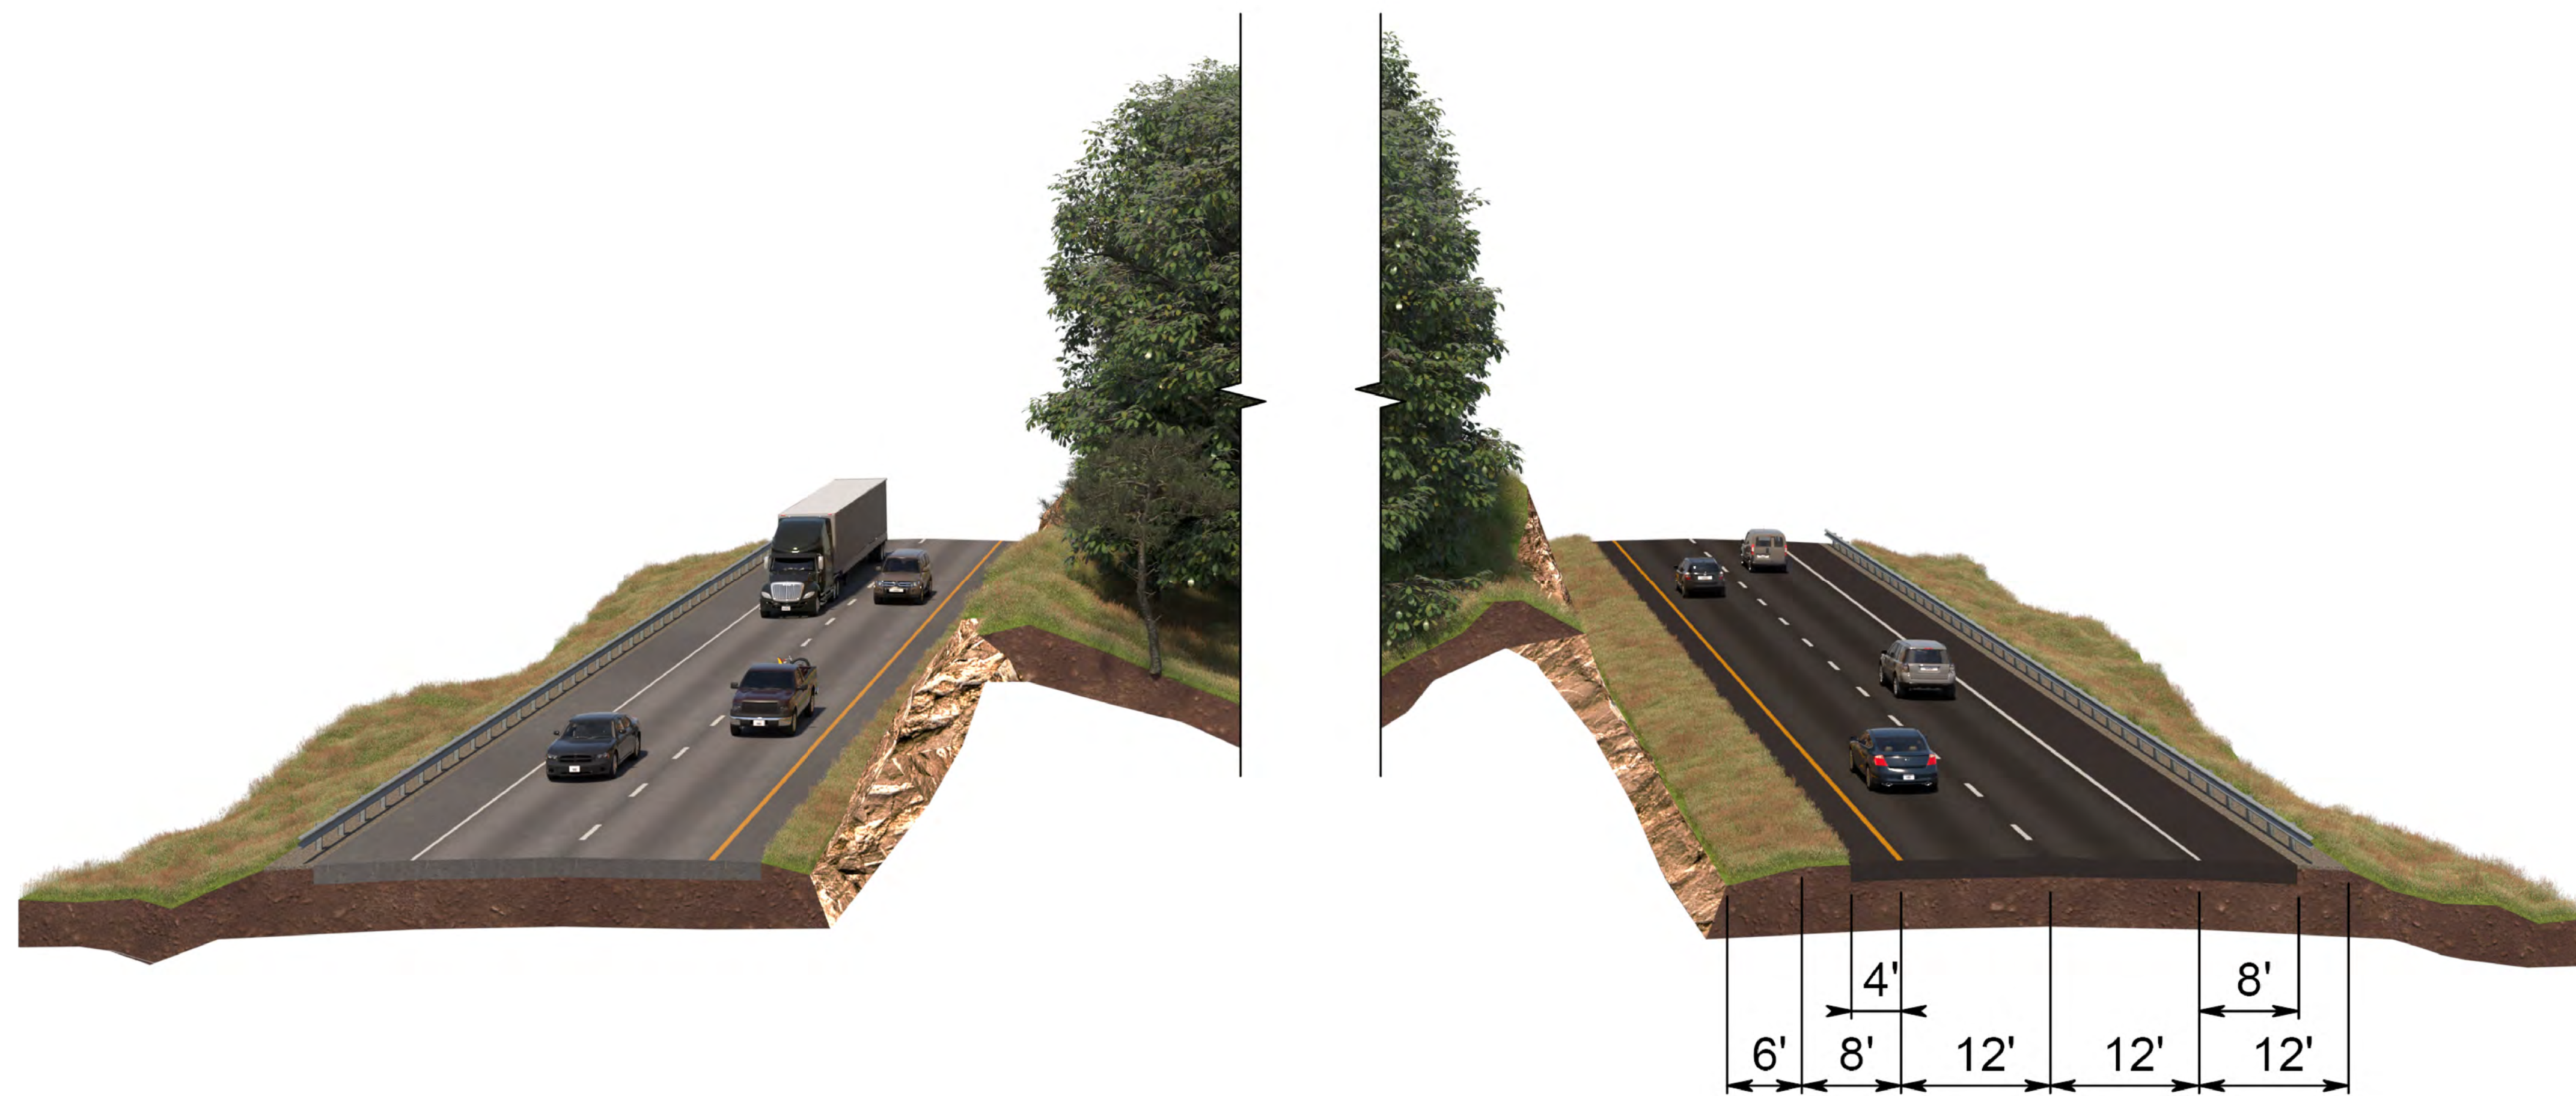

WESTBOUND
(EXISTING ROUTE 58 - WIDTHS VARY)

EASTBOUND
(NEW ROADWAY)

AUGUST 17, 2021 PARDON OUR DUST MEETING