



Typical Sections

Proposed Roundabout at Route 3 and McDevitt Drive

Route 3 WB & McDevitt SB Roundabout Approach

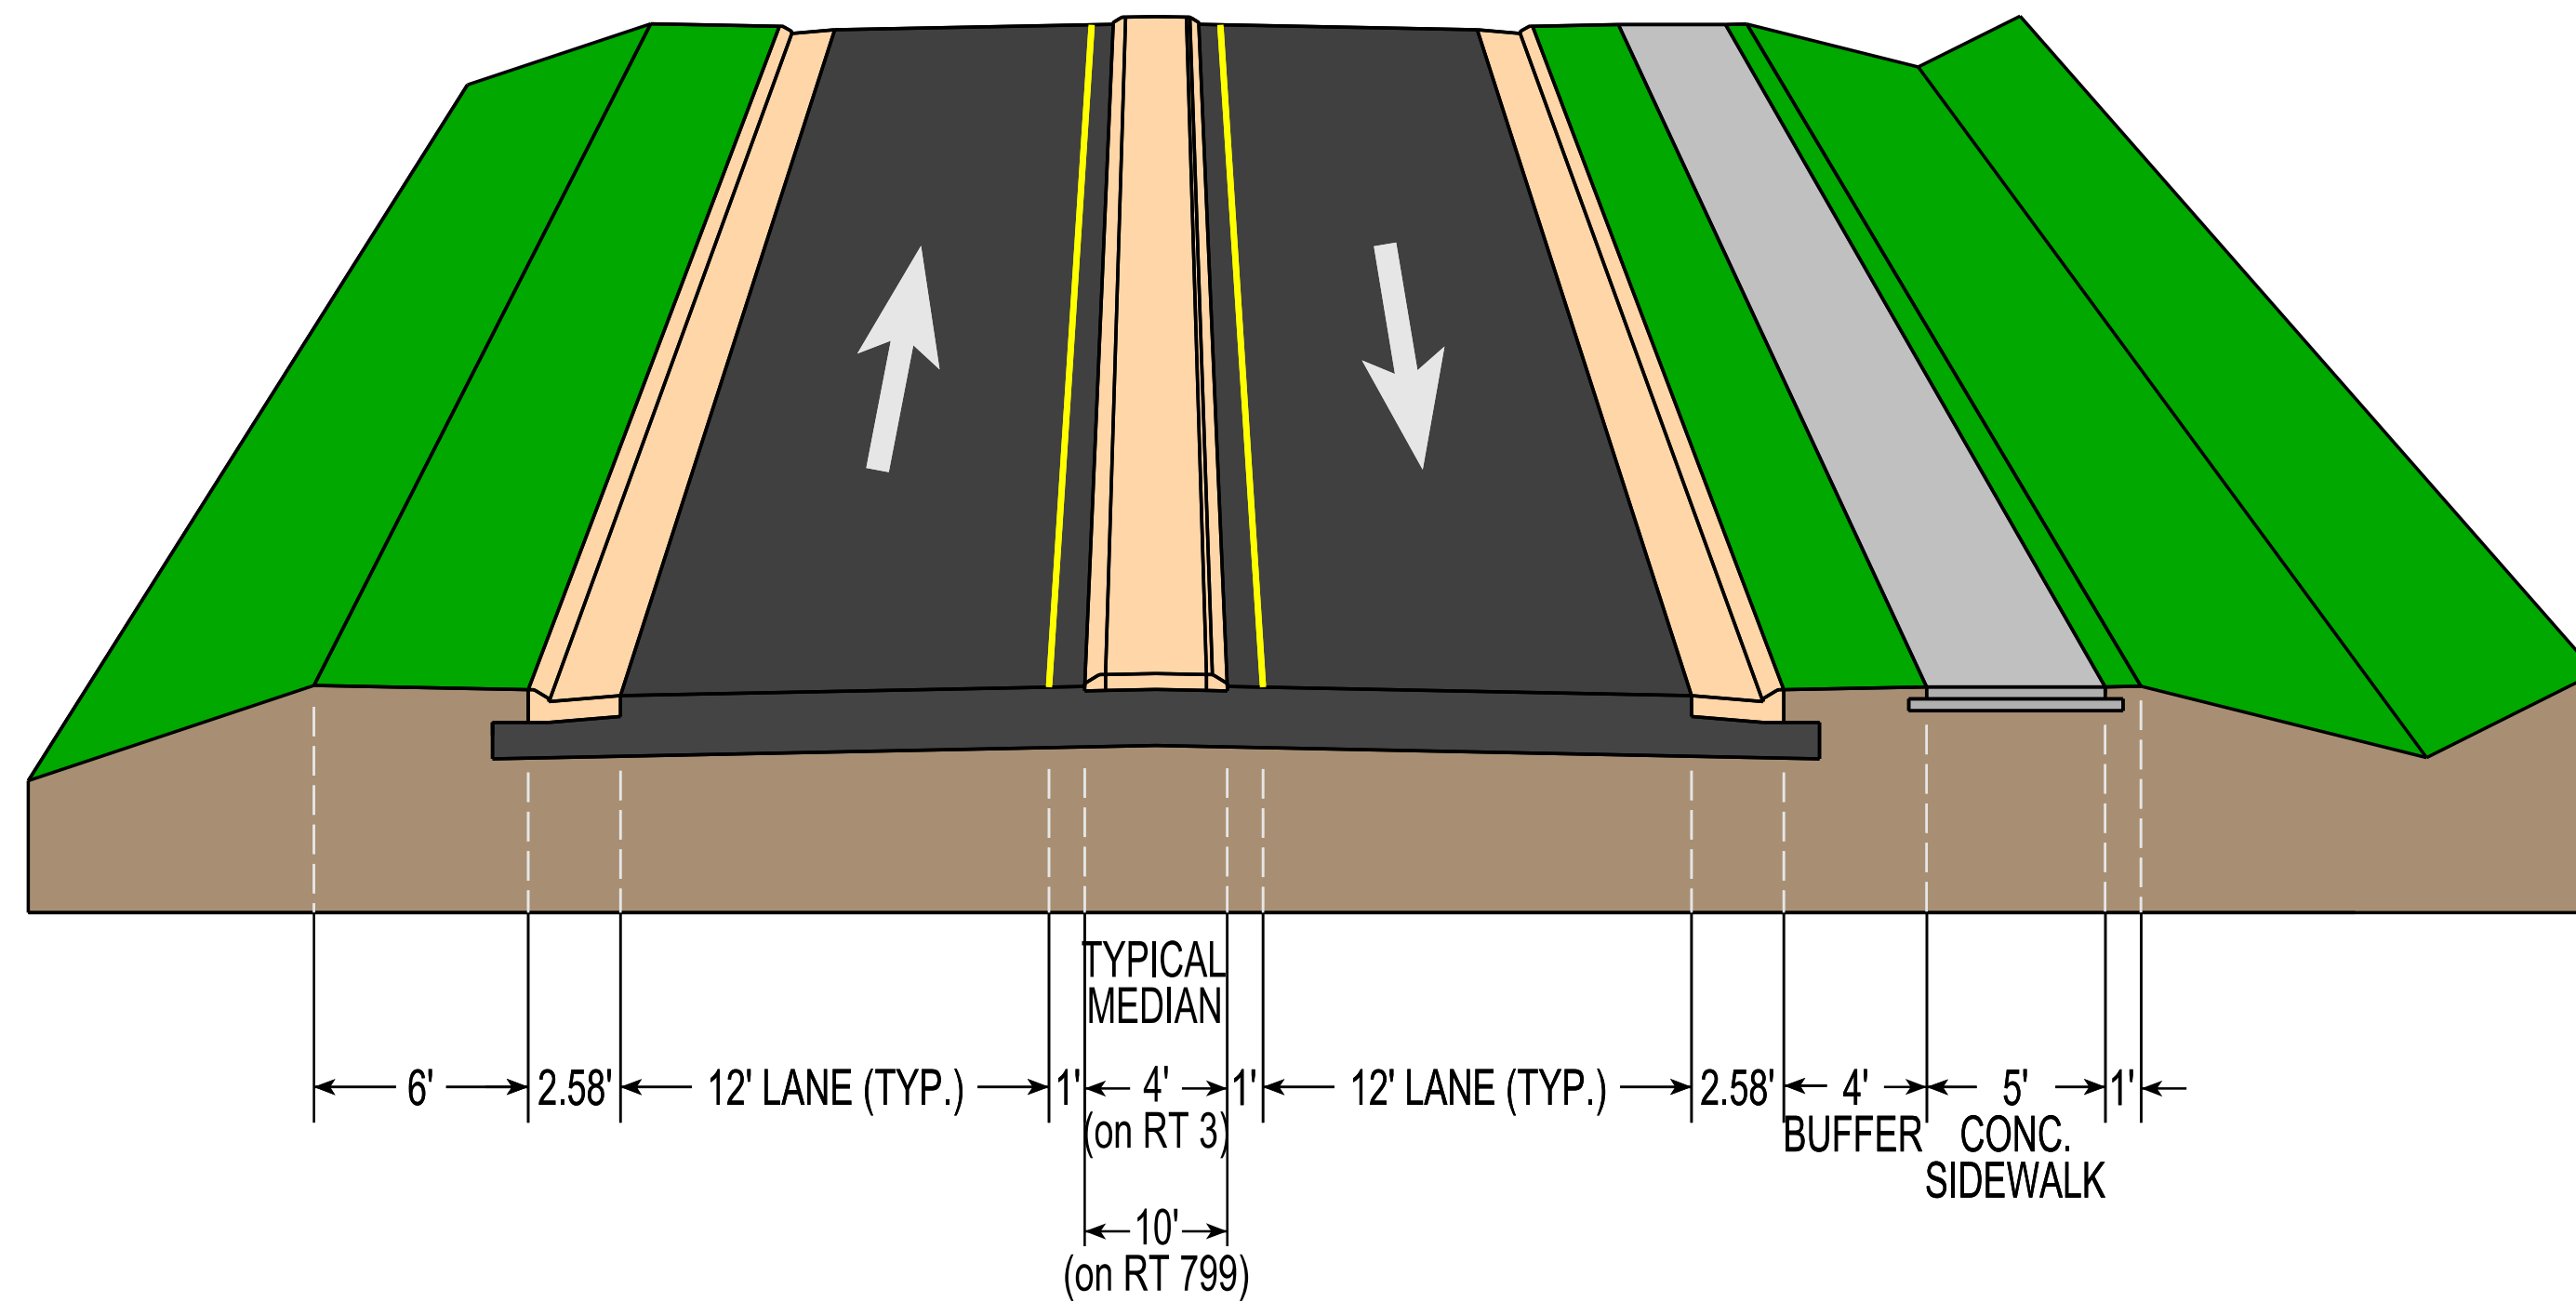

Route 3 EB Roundabout Approach

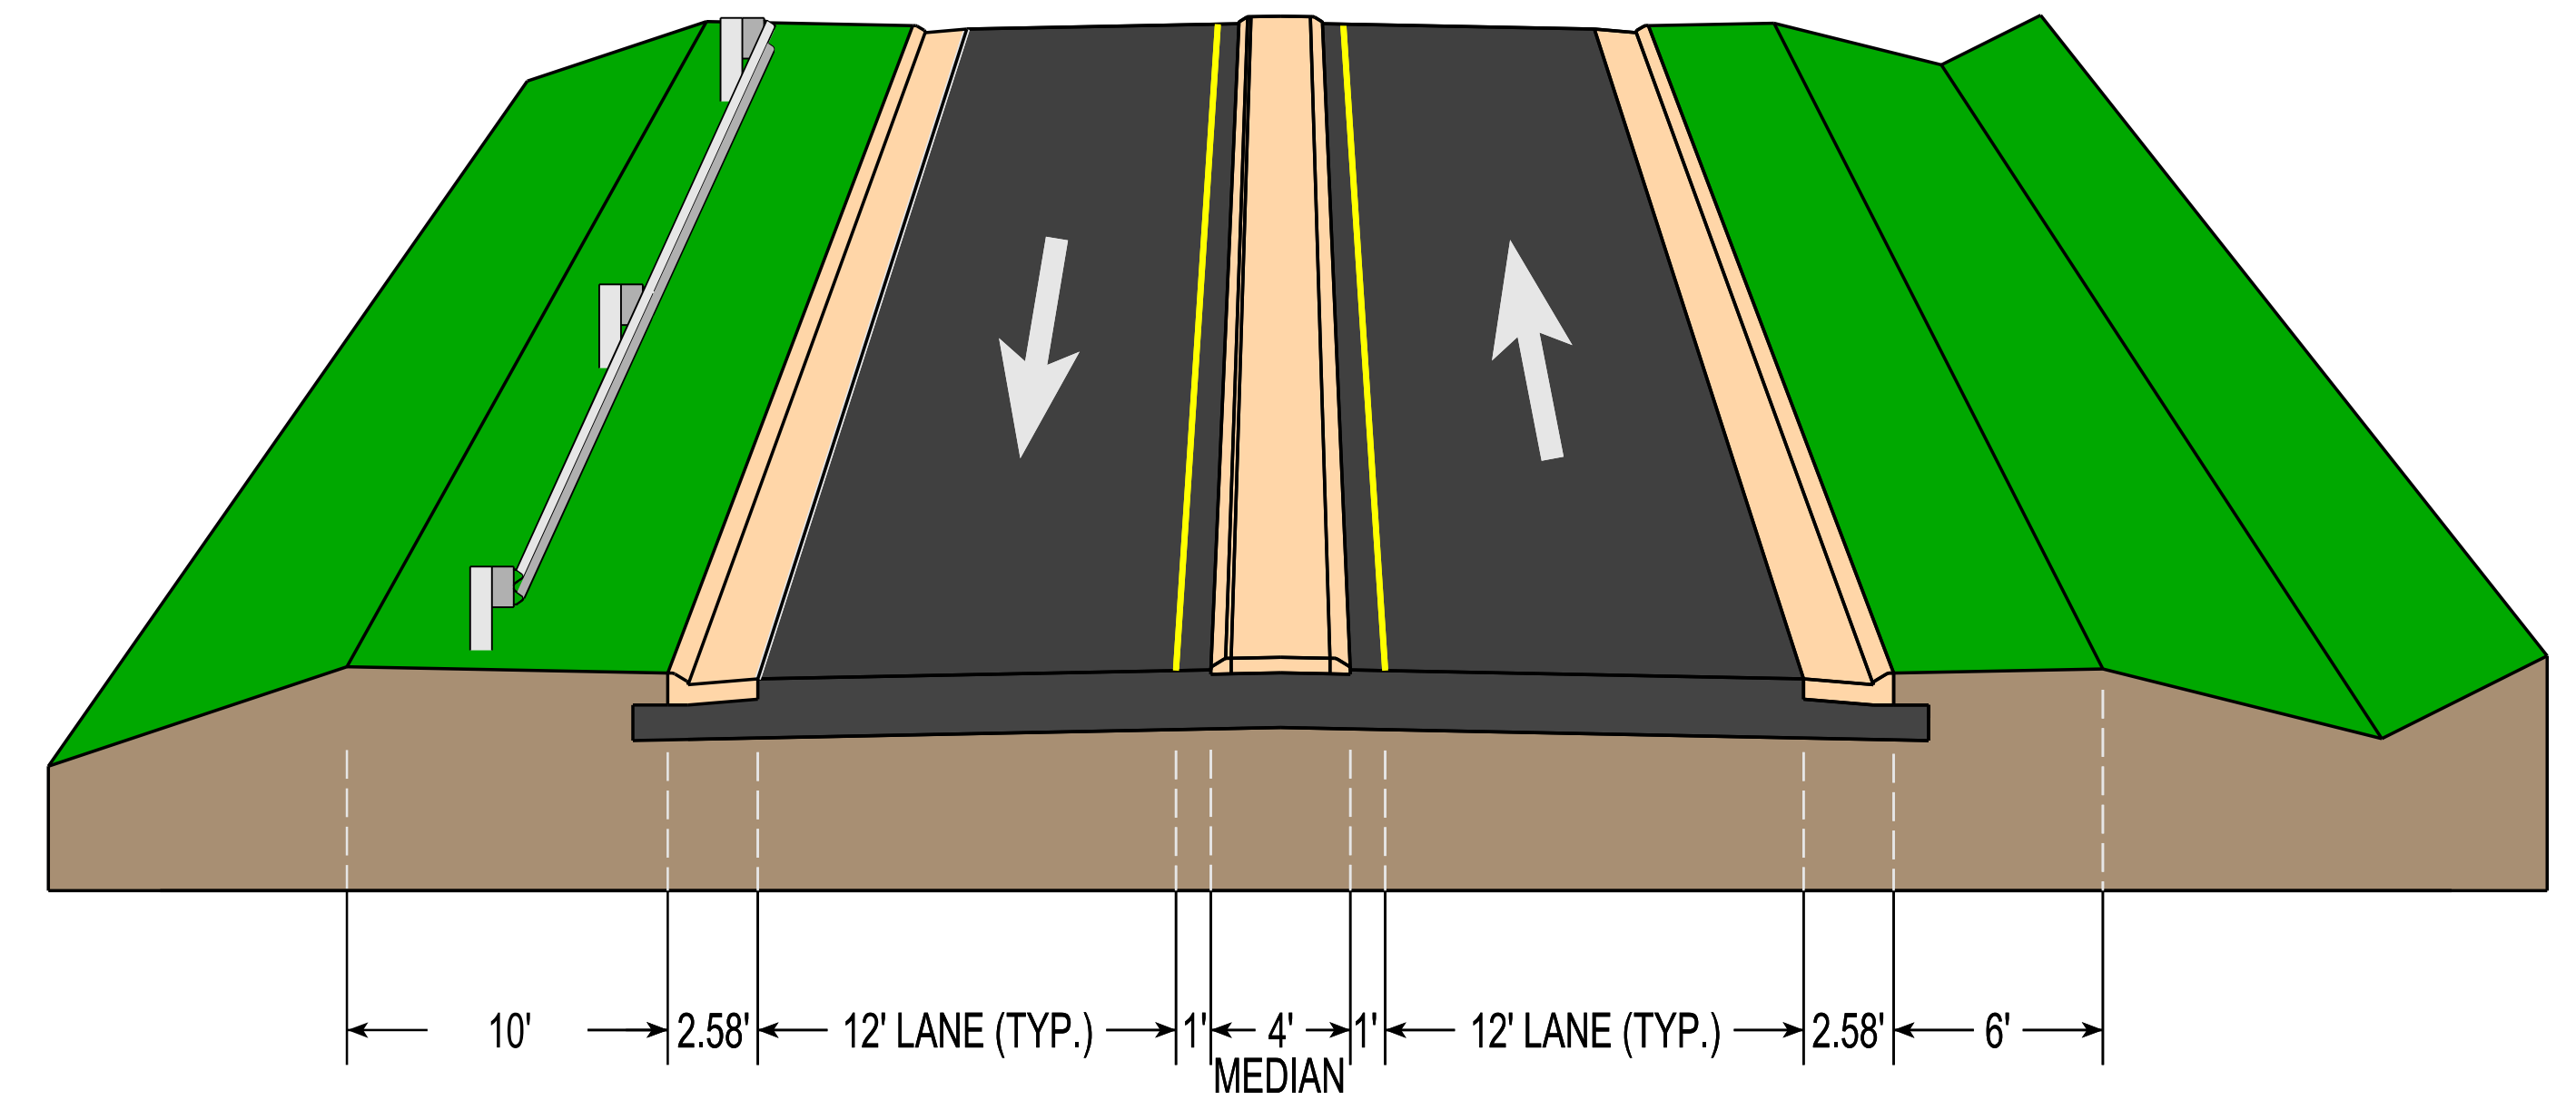

Roundabout

